

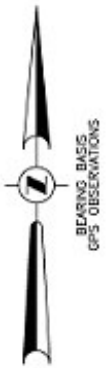


Location Map
Not to Scale

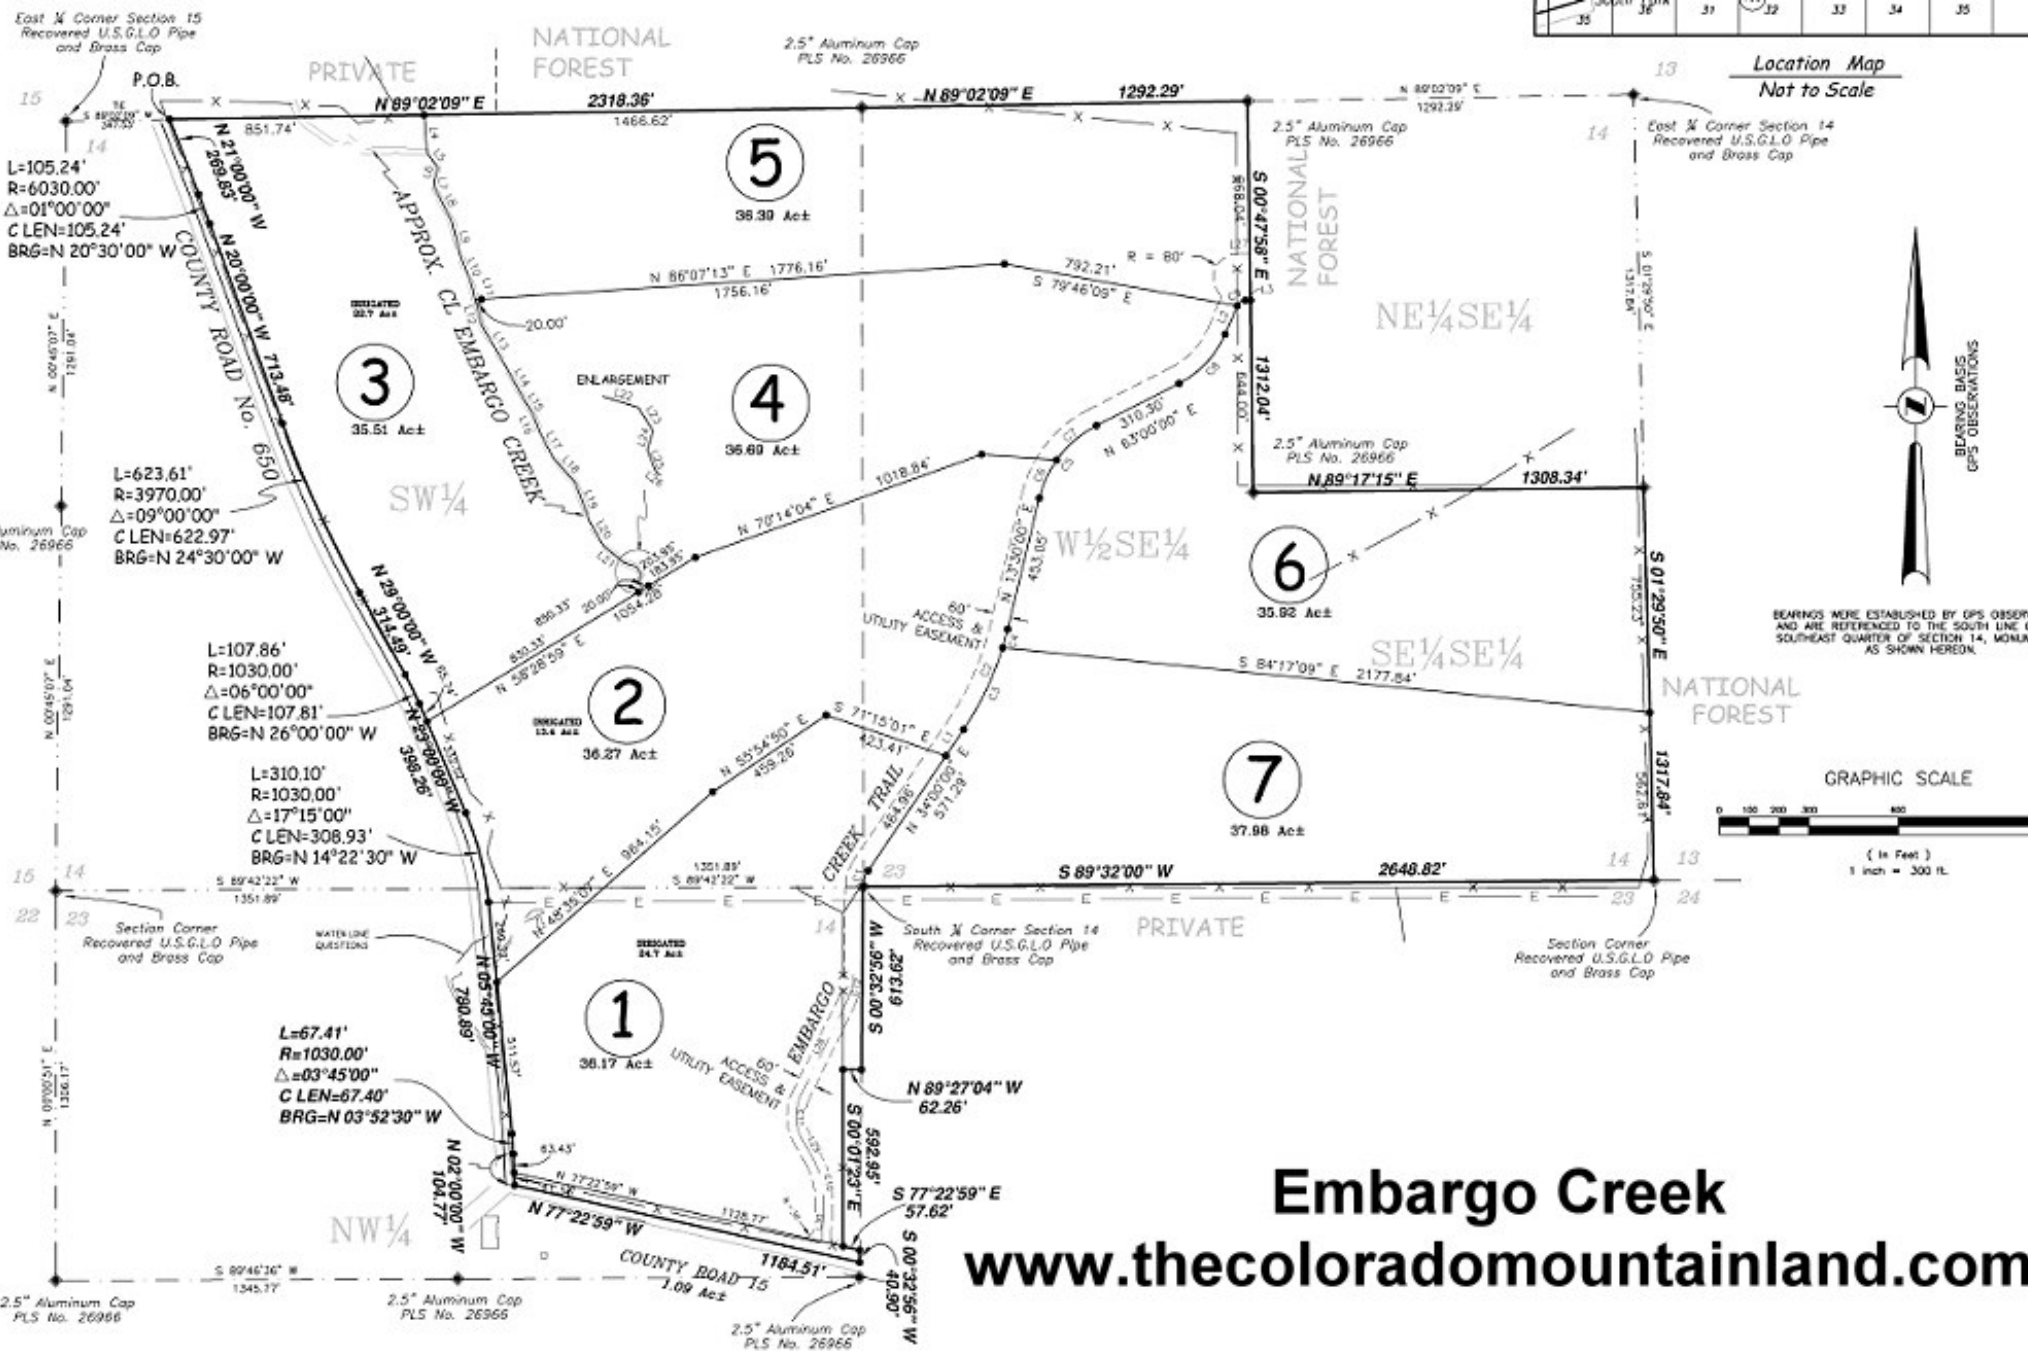

BEARINGS WERE ESTABLISHED BY GPS OBSERVATION AND ARE REFERENCED TO THE SOUTH LINE OF 1 SOUTHEAST QUARTER OF SECTION 14, MONUMENT AS SHOWN HEREON.

GRAPHIC SCALE

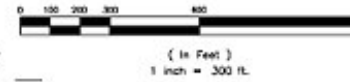

Embargo Creek
www.thecoloradomountainland.com

SURVEYOR'S STATEMENT

I, Daniel M. Russell, a duly registered land surveyor in the State of Colorado, do hereby state that this plat was prepared from the notes of an actual

CURVE TABLE

CURVE	RADIUS	ARC LENGTH	CHORD LENGTH	CHORD BEARING	DELTA ANGLE
C1	99.00'	57.23'	56.44'	N 17°26'20" E	33°07'20"
C2	1030.00'	348.55'	268.36'	S 28°45'10" W	29°30'00"
C3	1030.00'	334.07'	302.97'	S 25°32'33" W	18°54'51"

TIME TABLE - EASEMENT